


A to Q = Exits

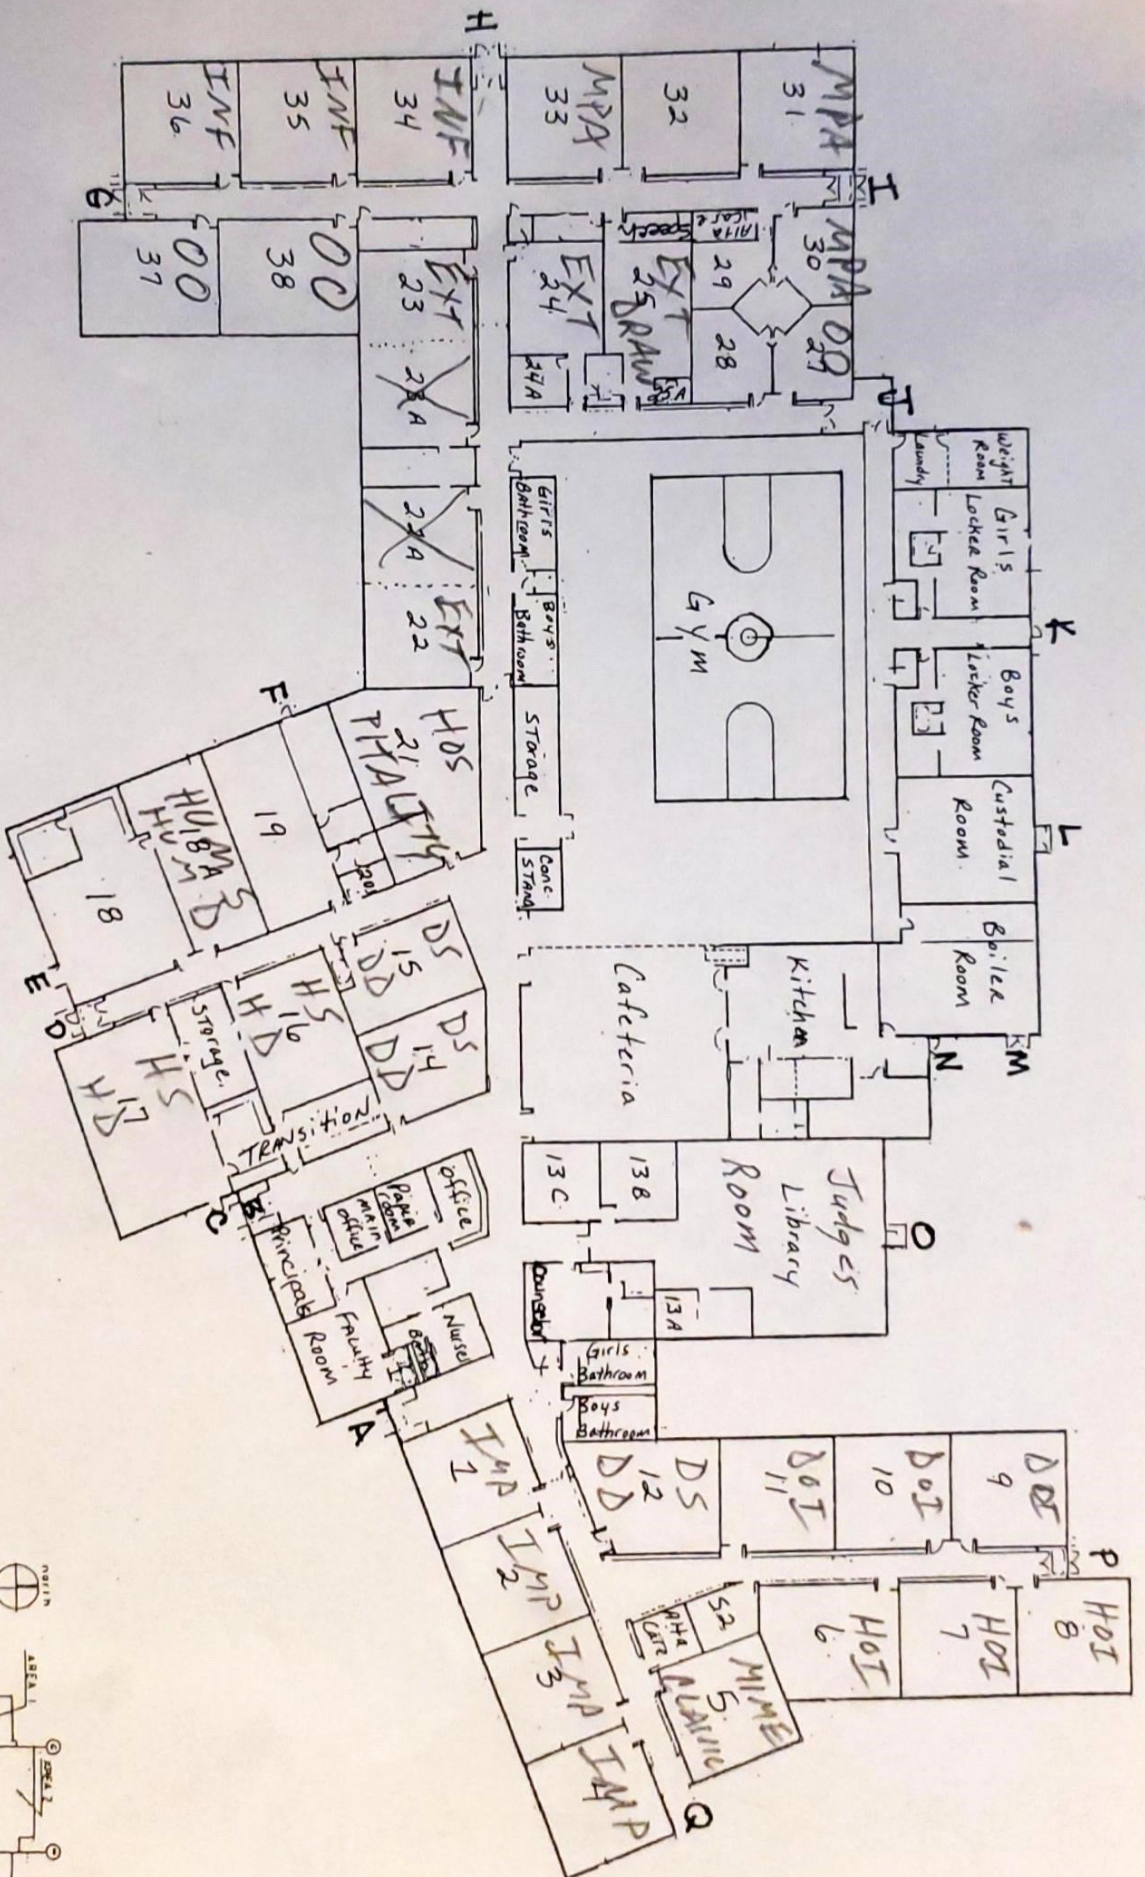

1 FLOOR PLAN

NOTES:
1. ALL DIMENSIONS & CORNER MARKS ARE TO FACE OF FOUNDATION.

